


NOTE: CRIBBING HEIGHT NOT INCLUDED
TYPICALLY ADDS 4" MINIMUM


WITHOUT EXTENSIONS



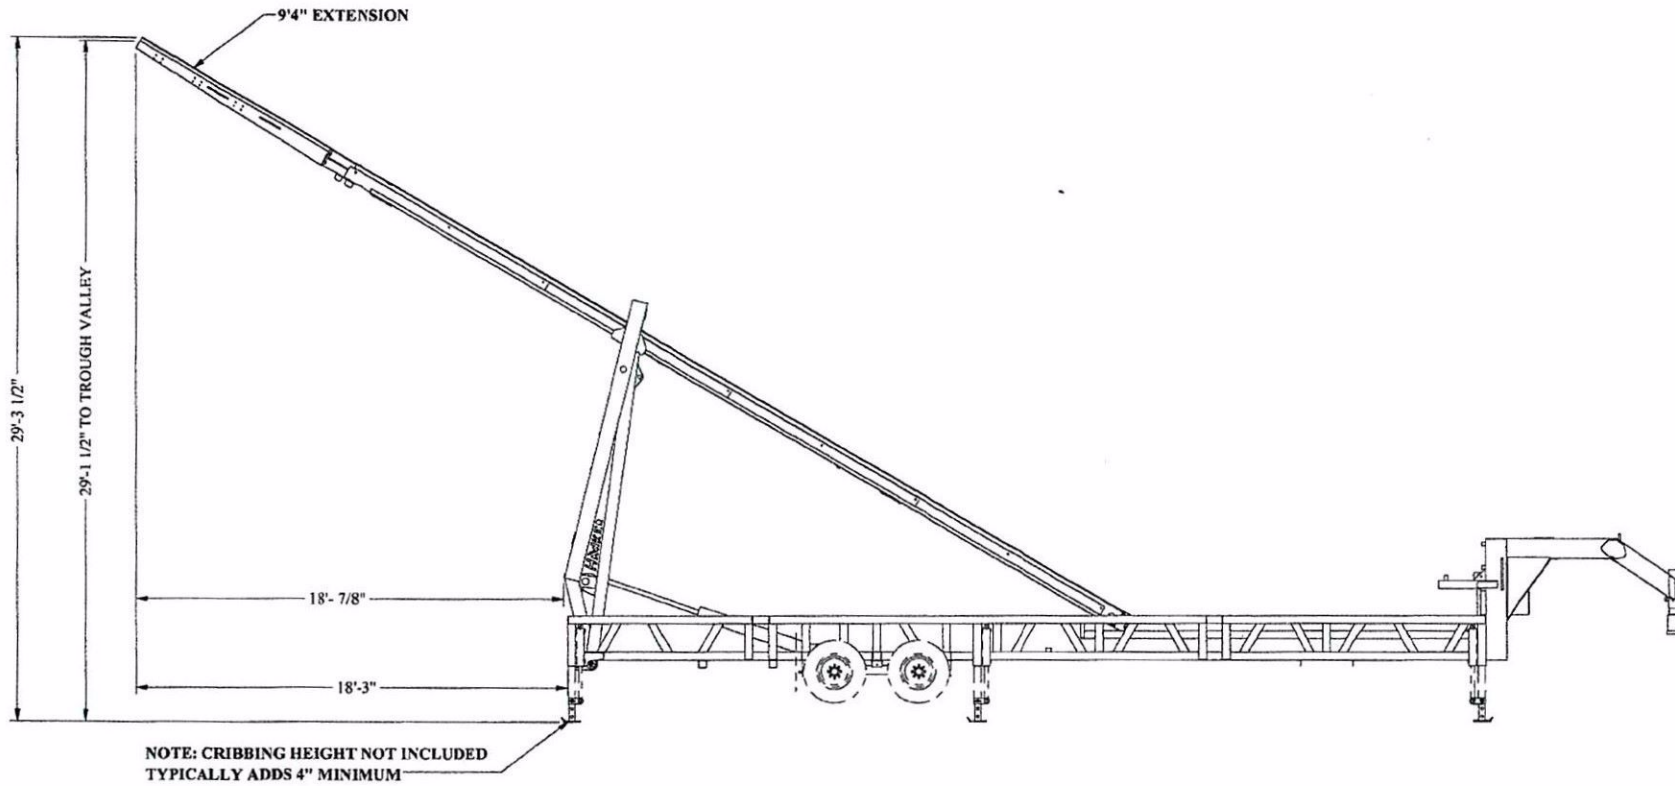

1X 9'4" EXTENSION




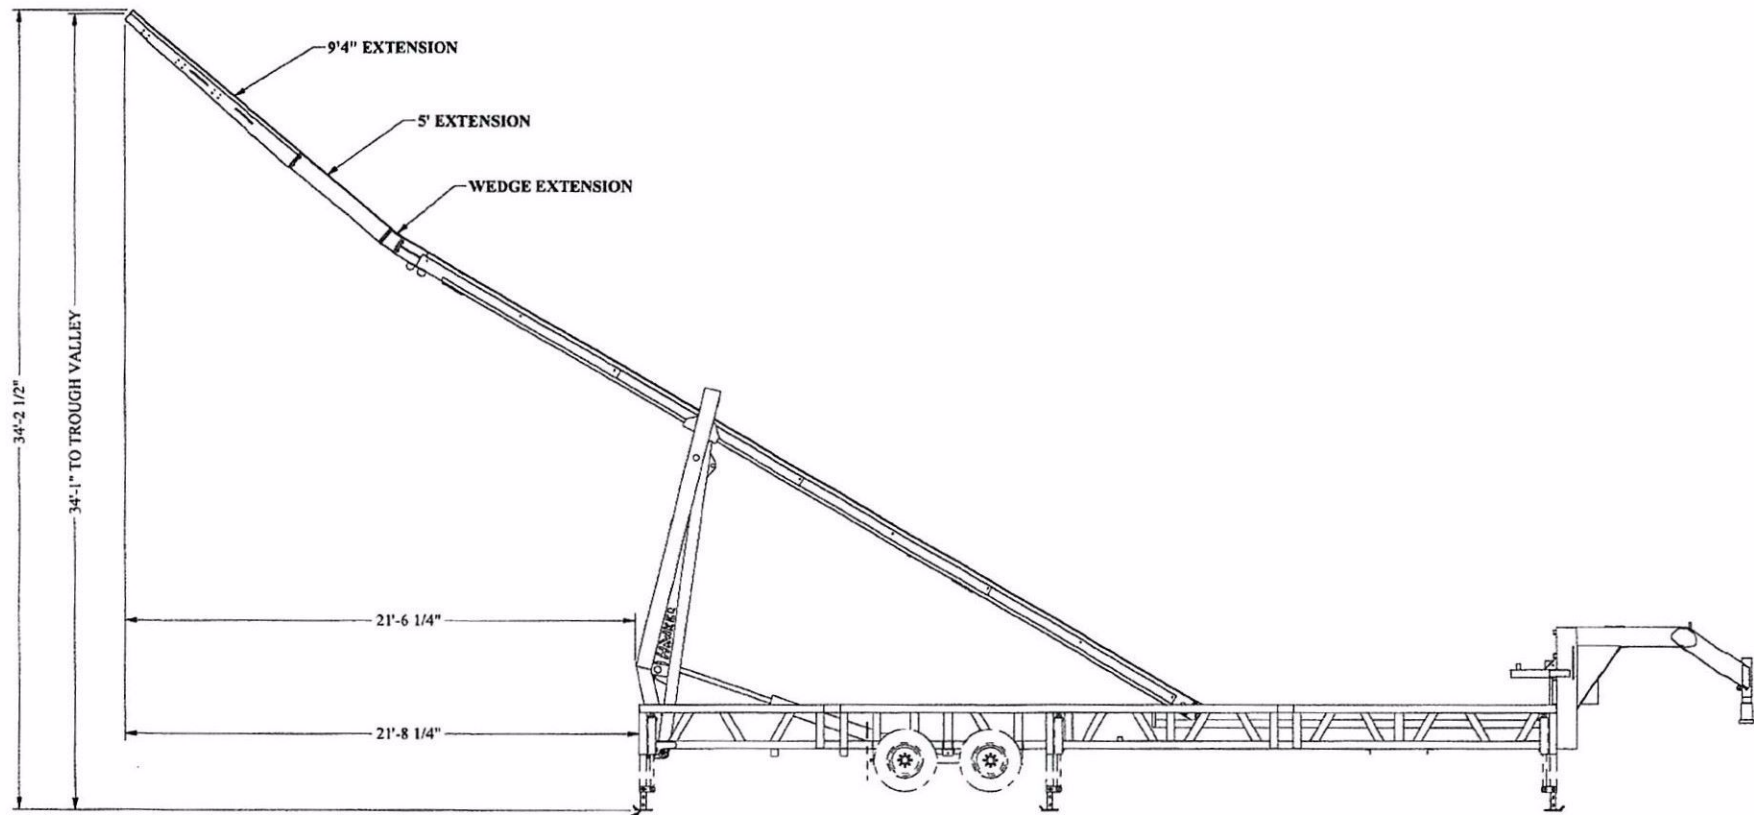

NOTE: CRIBBING HEIGHT NOT INCLUDED
 TYPICALLY ADDS 4" MINIMUM


1X WEDGE, 1X 5' AND 1X 9'4" EXTENSIONS



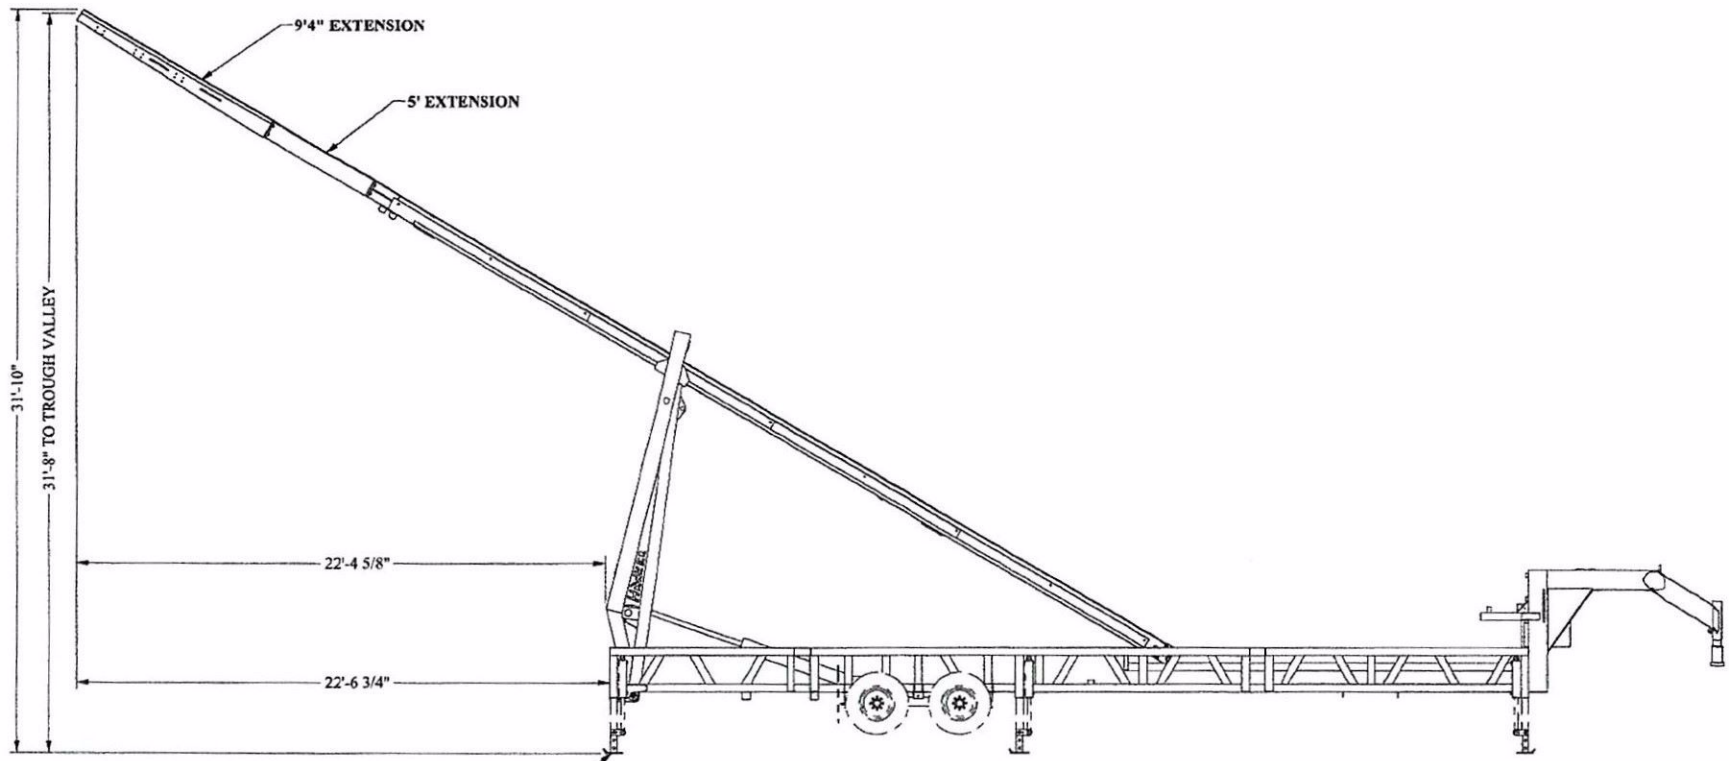

1X 5' AND 1X 9'4" EXTENSION




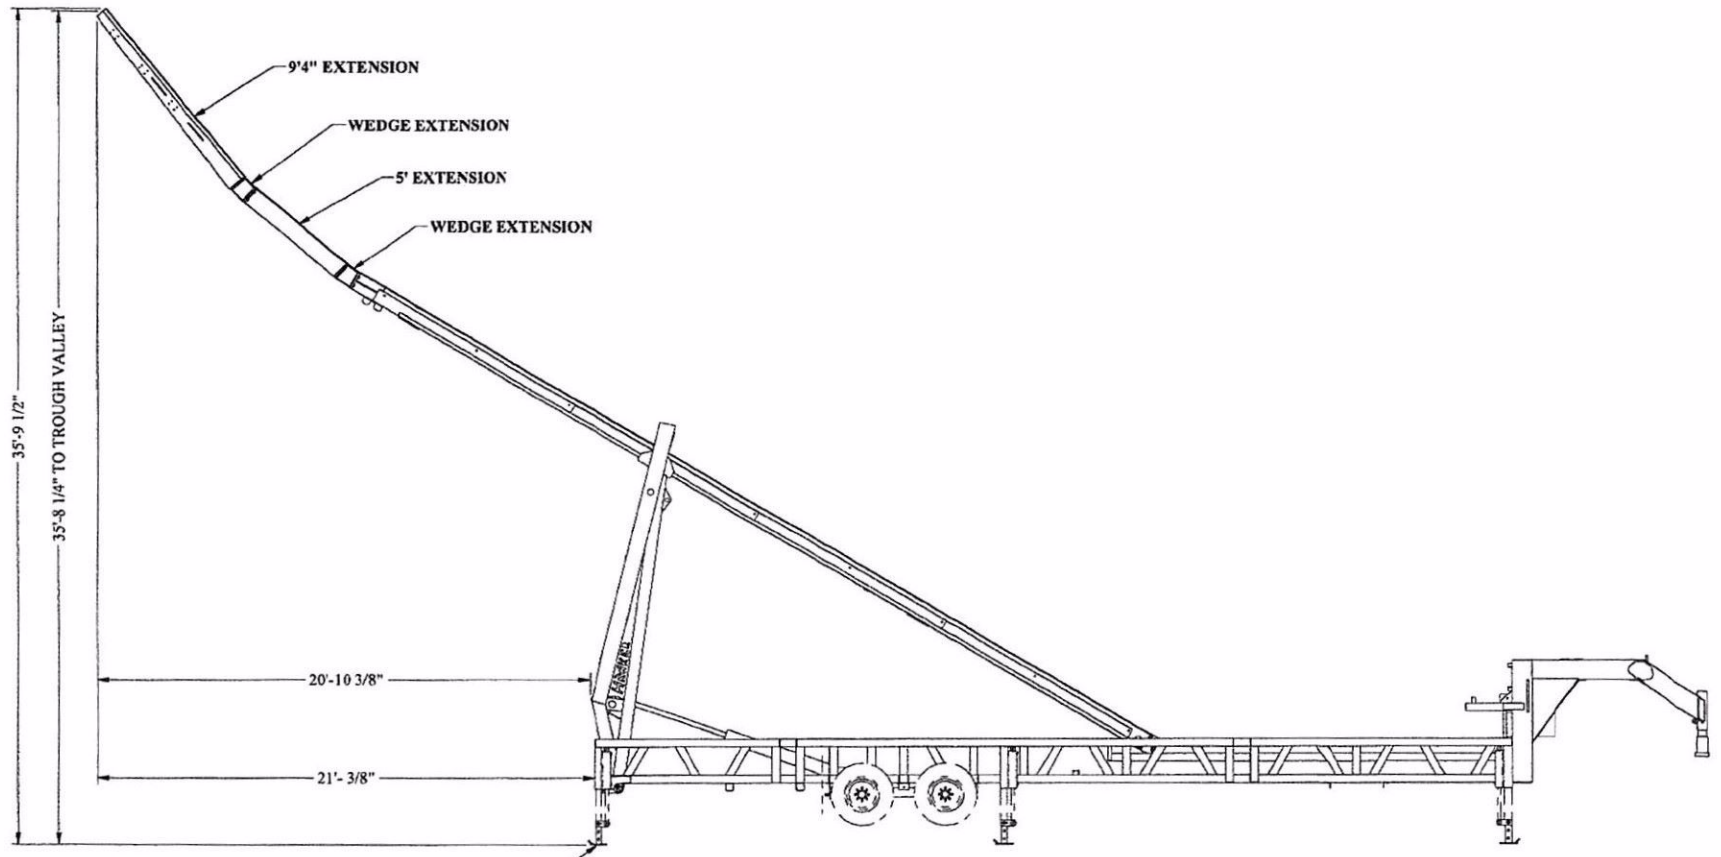

NOTE: CRIBBING HEIGHT NOT INCLUDED
TYPICALLY ADDS 4" MINIMUM

2X WEDGE, 1X 5' AND 1X 9'4" EXTENSIONS



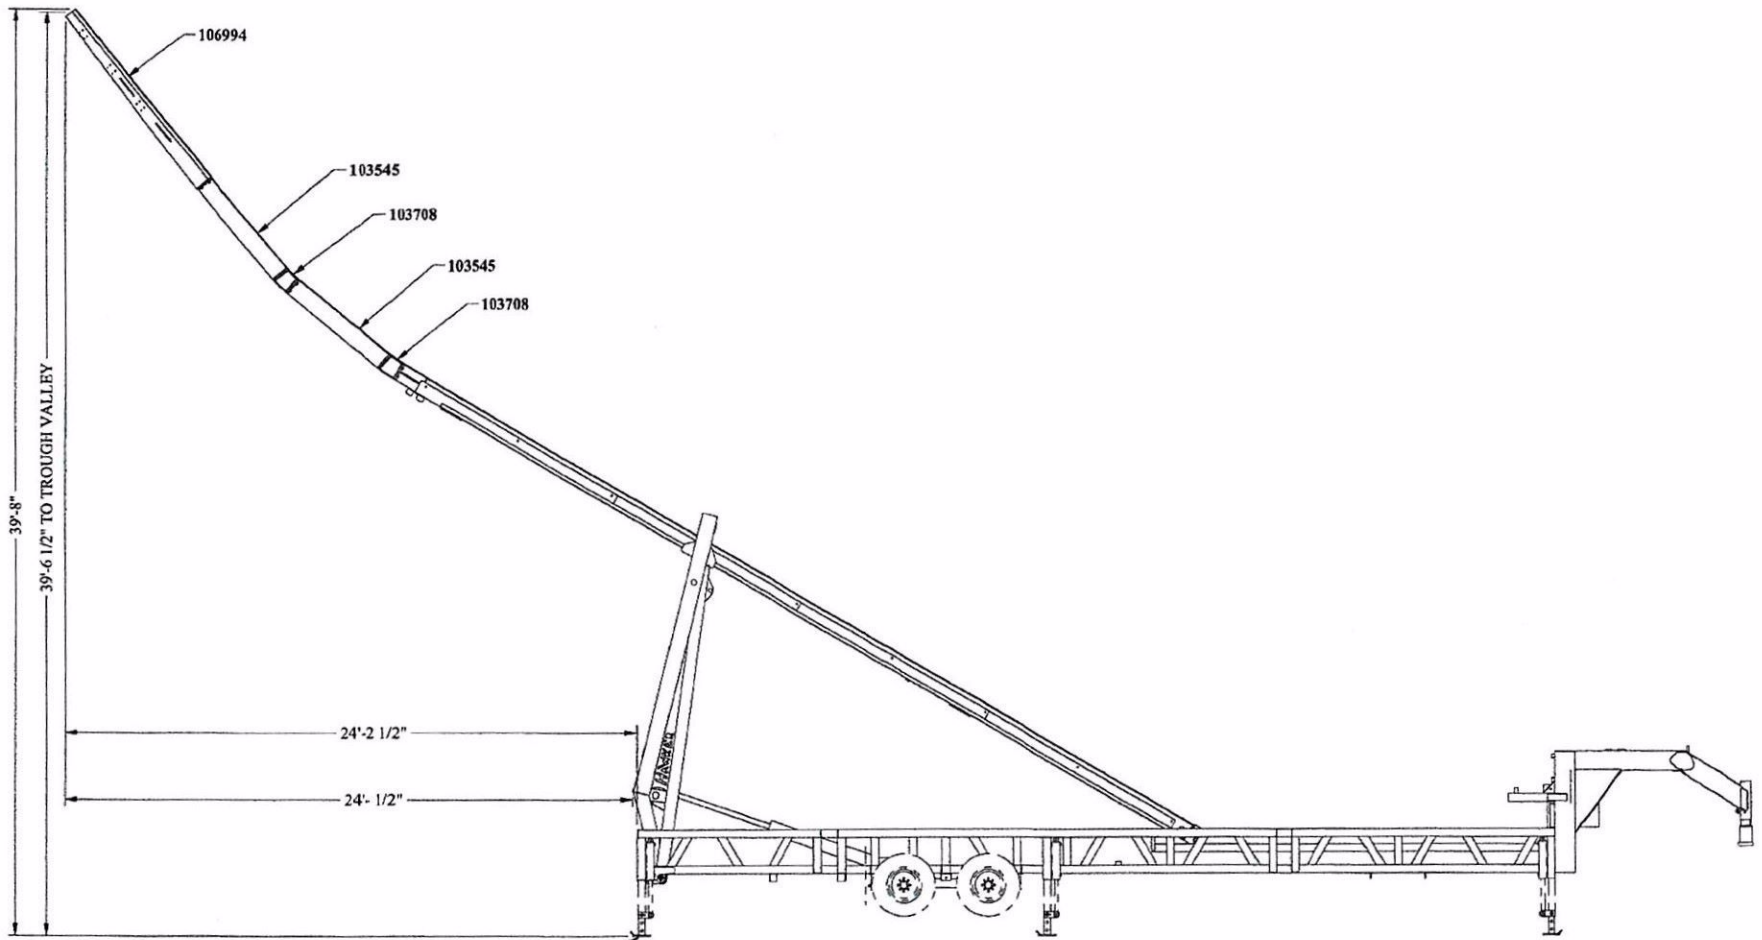

NOTE: CRIBBING HEIGHT NOT INCLUDED
TYPICALLY ADDS 4" MINIMUM

2X WEDGE, 2X 5' AND 1X 9'4" EXTENSIONS

